


CB11  
NSF Livestock  
Supply  
40'x20'

CB10  
Papa Tom's  
50'x20'

CB9  
Sullivan Supply  
75'x20'

CB8  
RBI  
10'x  
20'

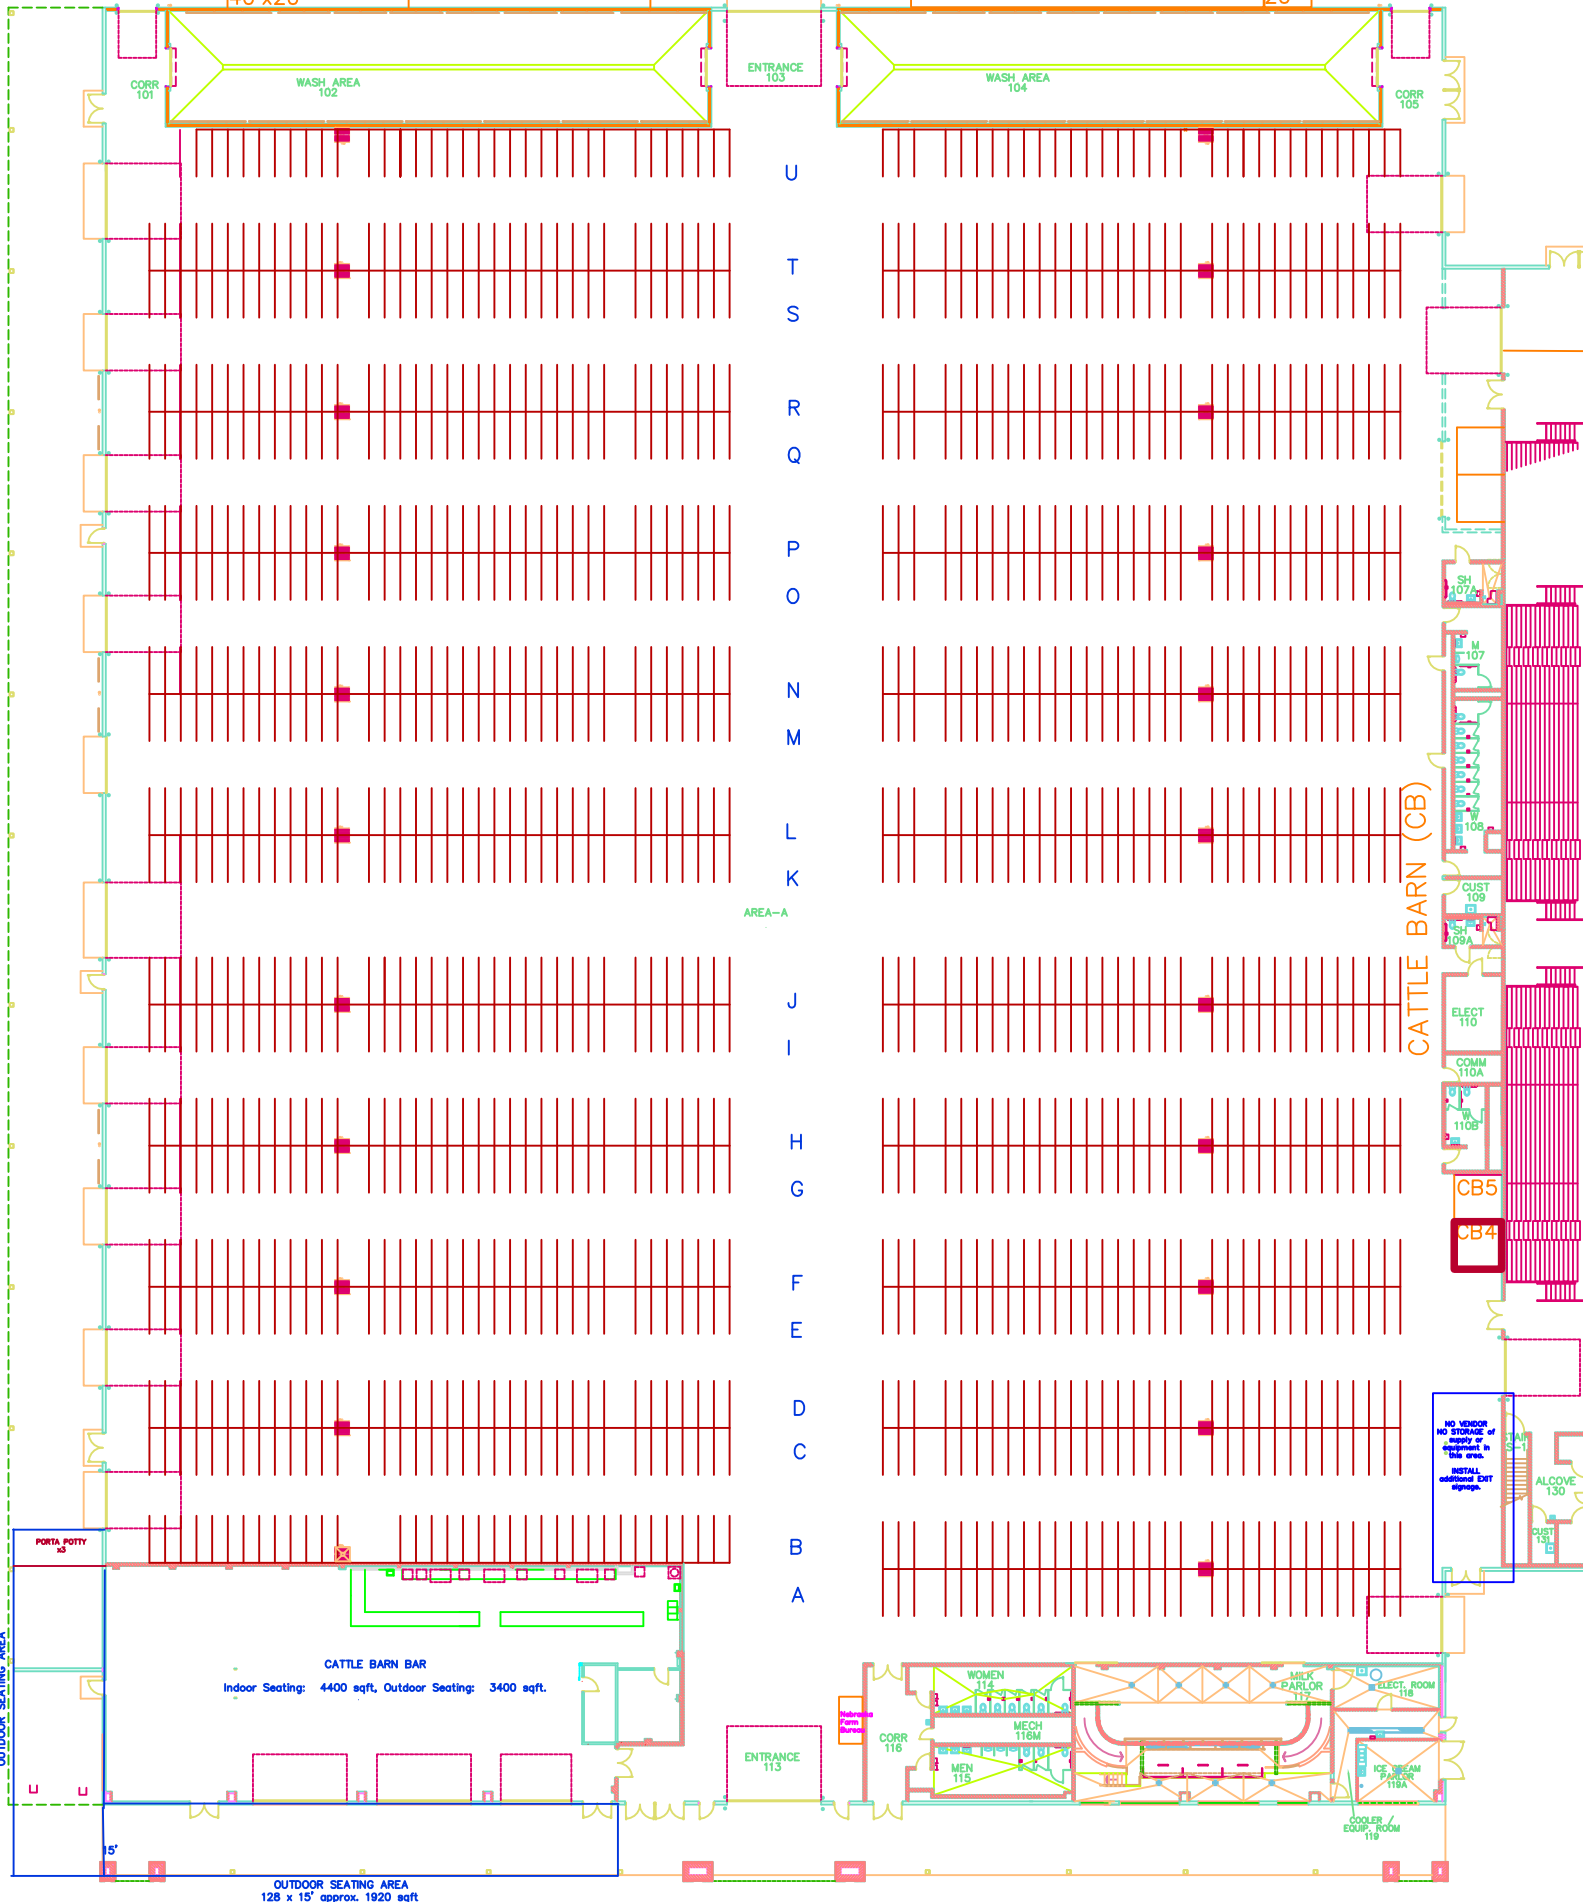

U  
T  
S  
R  
Q  
P  
O  
N  
M  
L  
K  
J  
I  
H  
G  
F  
E  
D  
C  
B  
A

CATTLE BARN (CB)

OUTDOOR SEATING AREA

NO STORAGE of supply or equipment in this area. INSTALL additional DDT signage.

OUTDOOR SEATING AREA  
128 x 15' approx. 1920 sqft